


(#3876)
THE FAIRWAYS OF FIELDCREEK RANCH
FIELDCREEK RANCH SUBDIVISION
UNIT NO. 12A


A POR. OF THE E 1/2 OF SEC. 19
 T18N - R20E

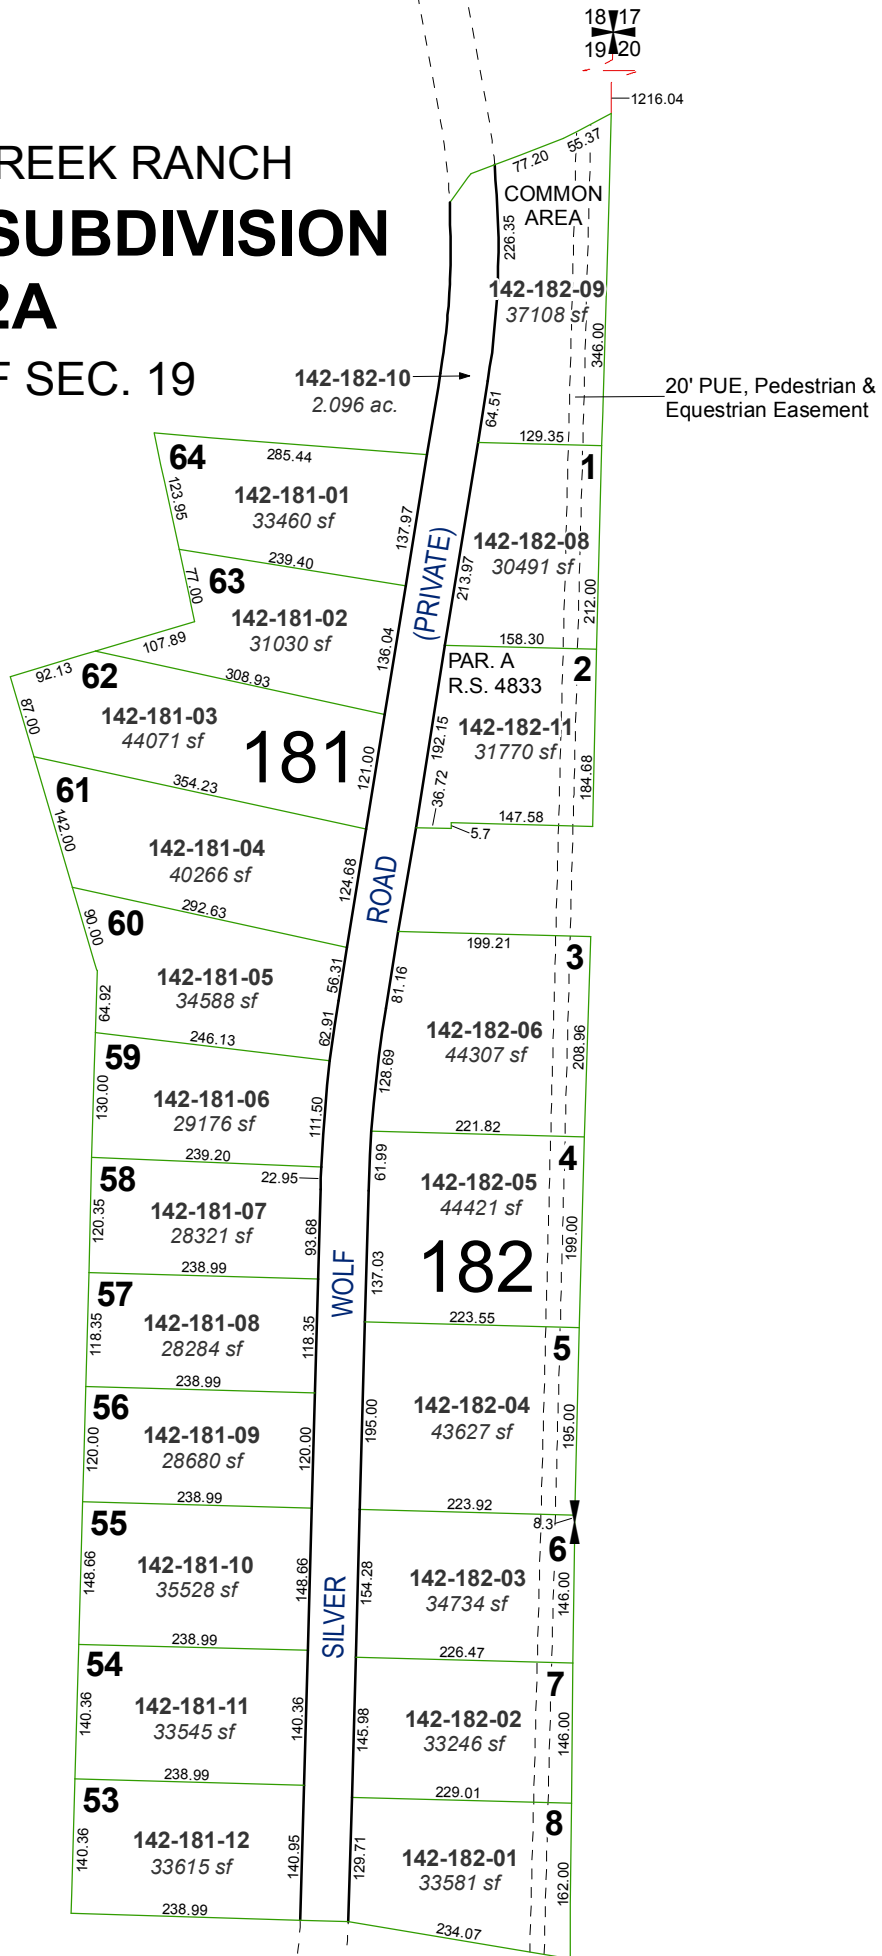



Assessor's Map Number
142-18

STATE OF NEVADA
WASHOE COUNTY
ASSESSOR'S OFFICE
 Joshua G. Wilson, Assessor

1001 East Ninth Street
 Building D
 Reno, Nevada 89512
 (775) 328-2231

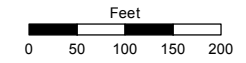

1 inch = 200 feet

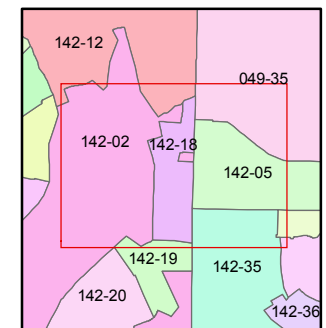
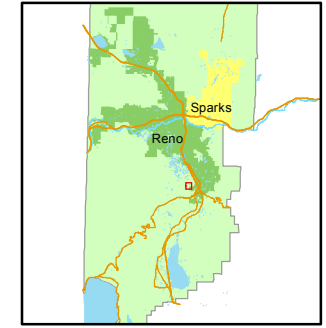


created by: NLH 09/19/2012
 last updated: _____
 area previously shown on map(s)
142-02

NOTE: This map was prepared for the use of the Washoe County Assessor for assessment and illustrative purposes only. It does not represent a survey of the premises. No liability is assumed as to the sufficiency or accuracy of the data delineated hereon.



1 inch = 200 feet

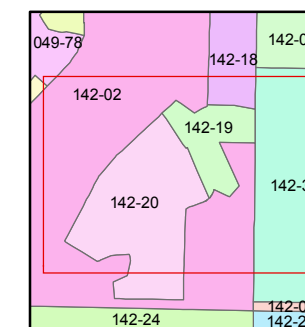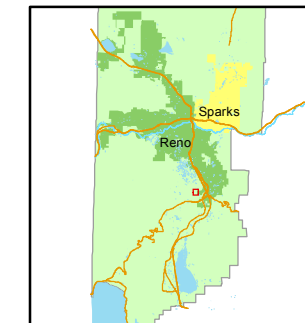

created by: NLH 09/19/2012


last updated: _____

area previously shown on map(s)

142-02


NOTE: This map was prepared for the use of the Washoe County Assessor for assessment and illustrative purposes only. It does not represent a survey of the premises. No liability is assumed as to the sufficiency or accuracy of the data delineated herein.

(#3876)
THE FAIRWAYS OF FIELDCREEK RANCH
FIELDCREEK RANCH SUBDIVISION
UNIT NO. 12A
A POR. OF THE E 1/2 OF SEC. 19
T18N - R20E

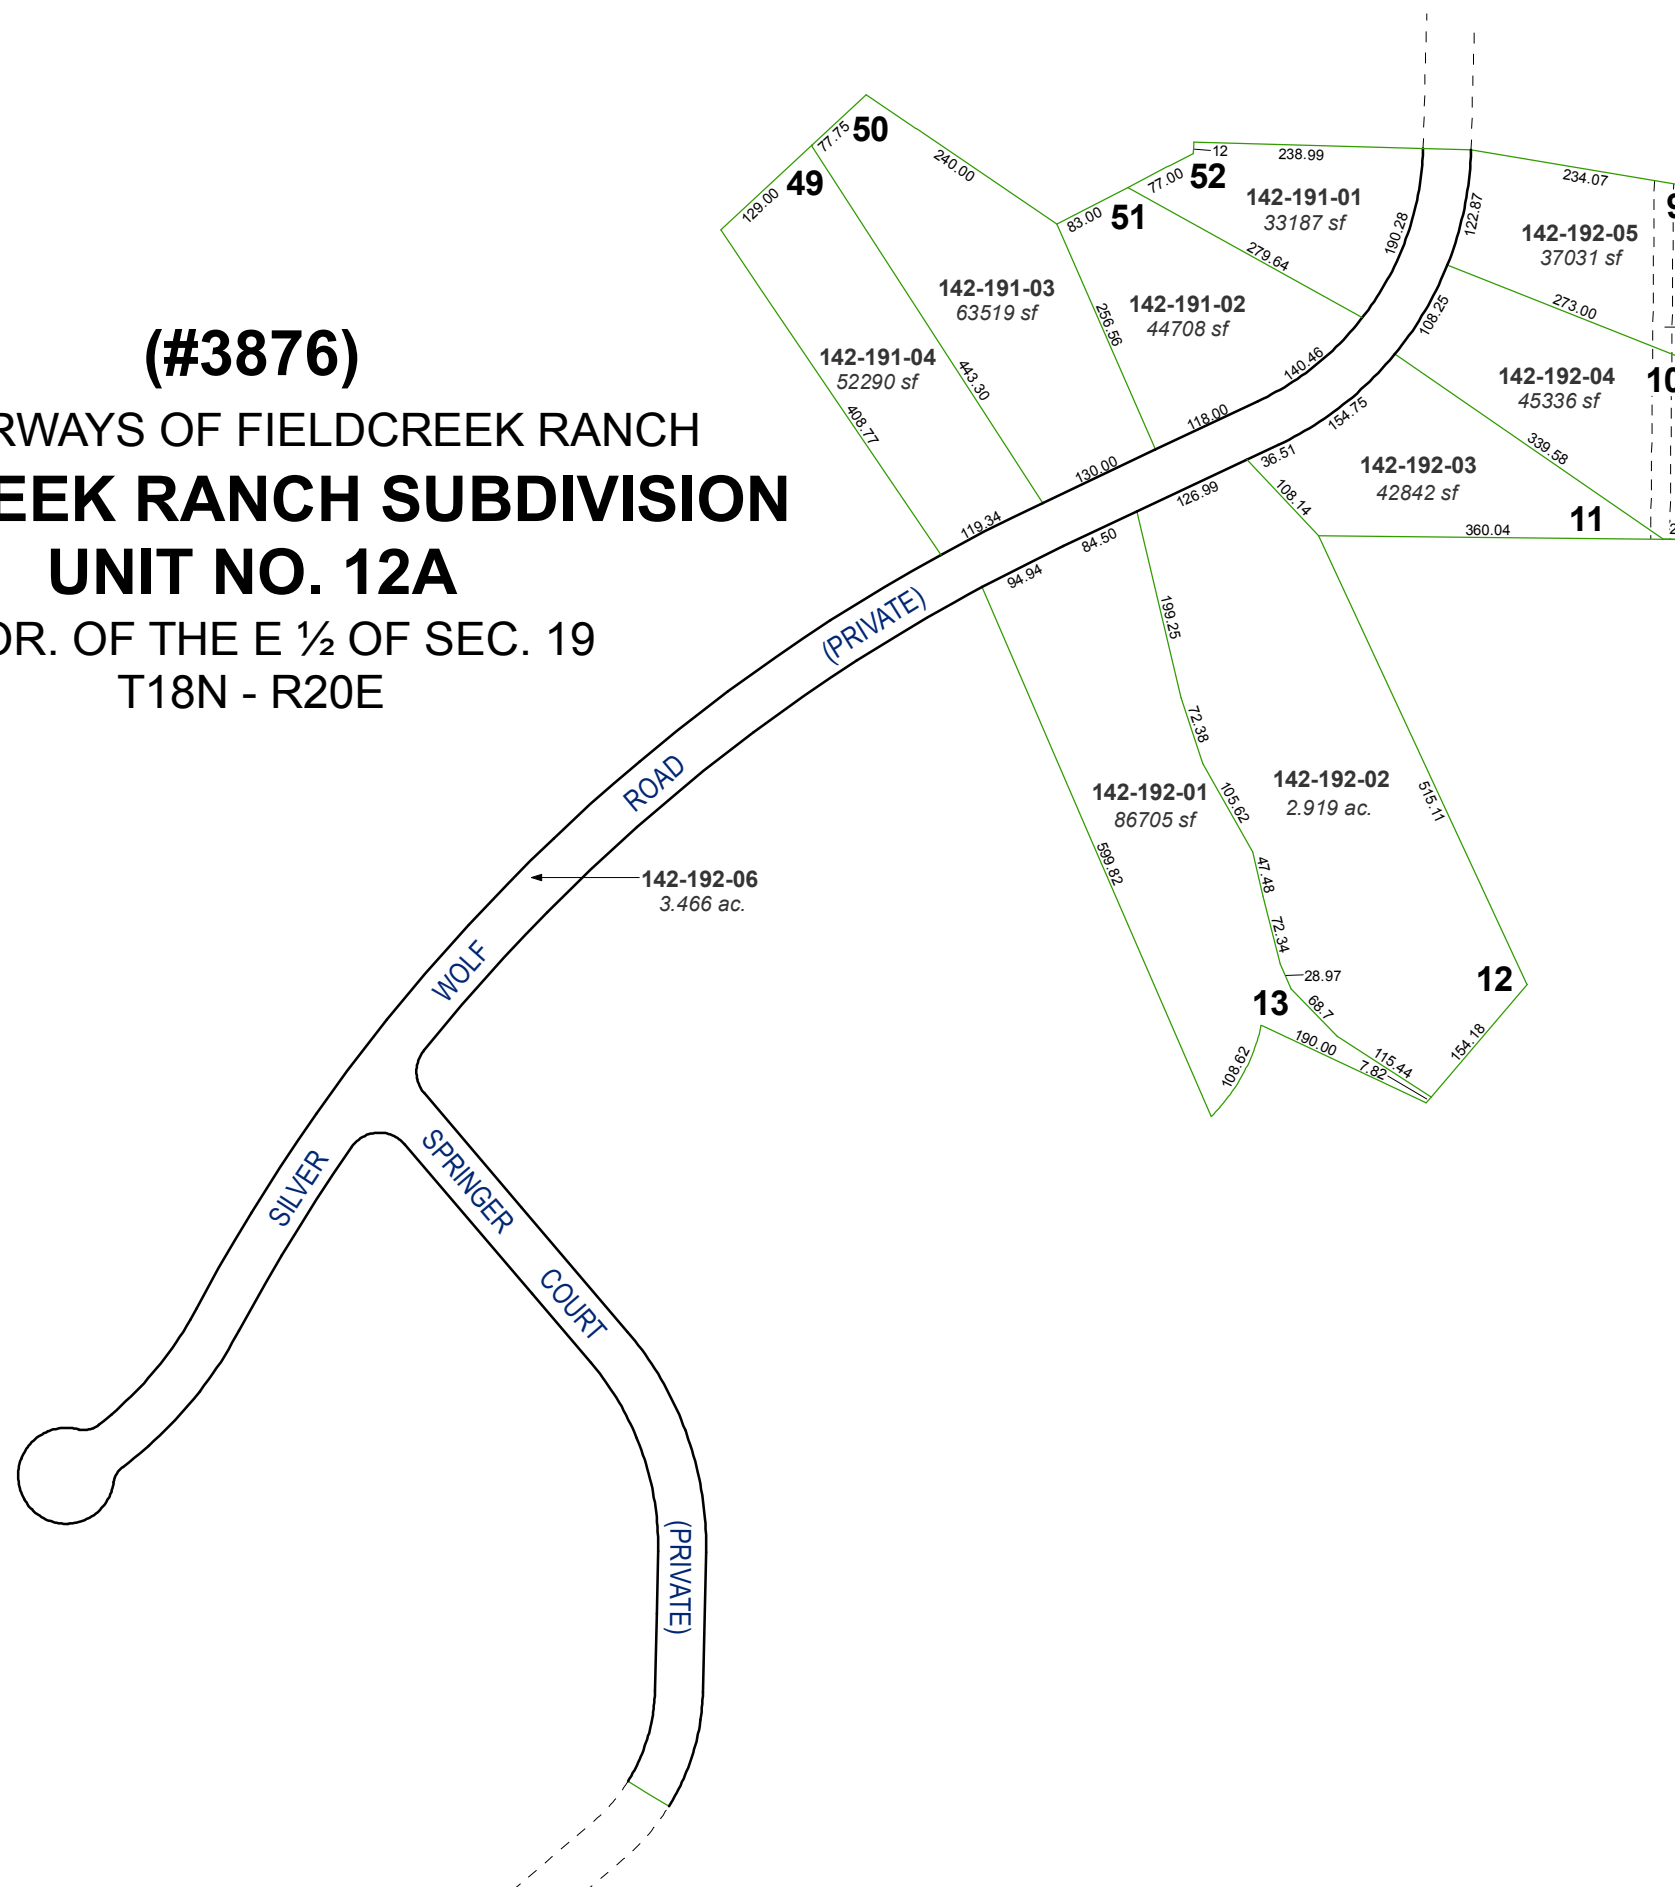

20' PUE, Pedestrian & Equestrian Easement


(#3952)
FLDLCREEK RANCH SUBDIVISION
UNIT NO. 12B
 A POR. OF THE E 1/2 OF SEC. 19
 T18N - R20E

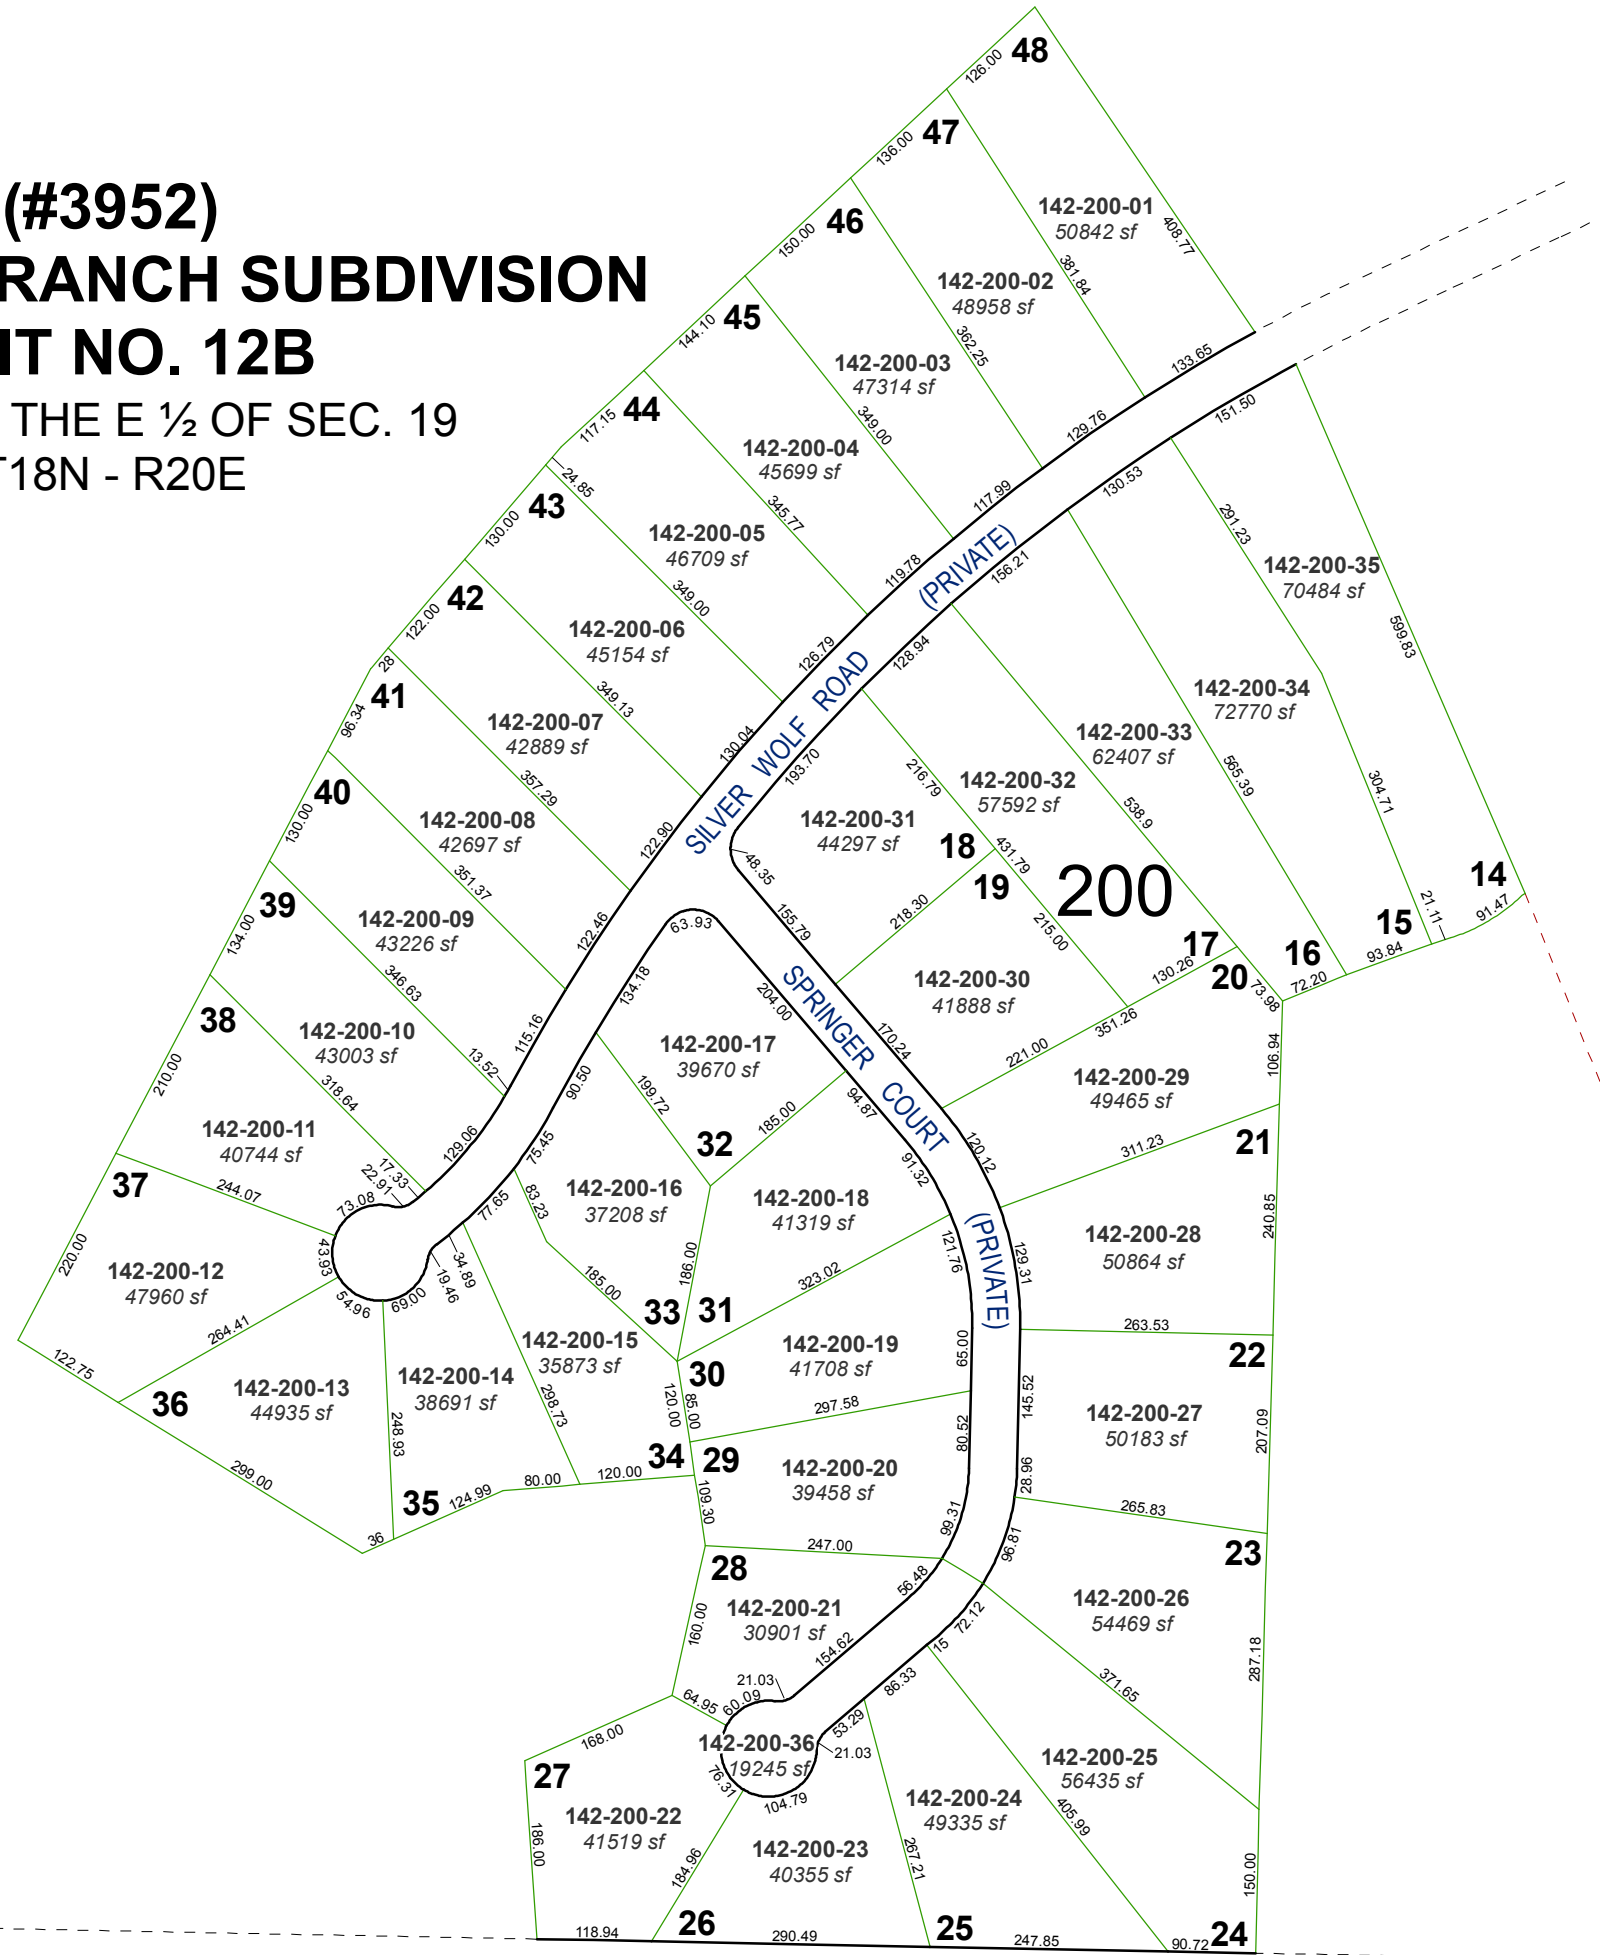



Assessor's Map Number
142-20

STATE OF NEVADA
WASHOE COUNTY
ASSESSOR'S OFFICE
 Joshua G. Wilson, Assessor

1001 East Ninth Street
 Building D
 Reno, Nevada 89512
 (775) 328-2231

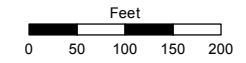

1 inch = 200 feet

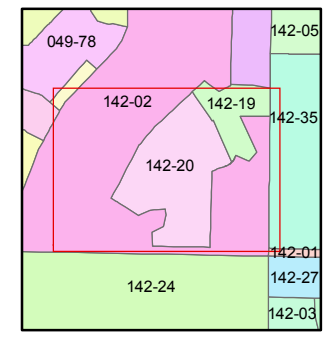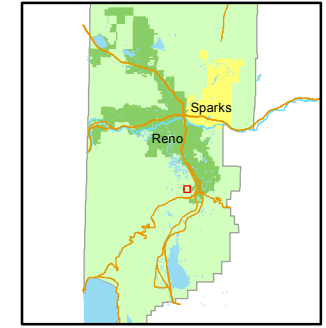

created by: NLH 09/19/2012

last updated: _____

area previously shown on map(s)

 142-02

NOTE: This map was prepared for the use of the Washoe County Assessor for assessment and illustrative purposes only. It does not represent a survey of the premises. No liability is assumed as to the sufficiency or accuracy of the data delineated herein.